




Site Location / Drawing Title	
Church Street South Cave Brough. HU15 2EP Client: Northern Gas Networks	
Contract No	DR4035
Date	04/04/2022
Drawn by	DR
Purpose of works	Gas works
Version Number	001
Amended By	xxxxxxxxxxx
Amendment Date	xx/xx/xxxx
Scale	NOT TO SCALE
Sheet No	1 of 3

SPEED OF ROAD	MPH	30
DISTANCE FROM FIRST SIGN TO START OF SITE(D)	MIN	20m
	MAX	45m
SIDEWAYS SAFETY ZONE (S)		0.5m
LONGWAYS CLEARANCE (L)		0.5m

2-way rolling lights over 300m - (3 x 100m work zones)

- KEY**
- Traffic sign
 - Traffic cone
 - No Parking cone
 - ↔ Traffic signals
 - ▶ Perm signal head
 - ▨ Working Space
 - ▨ Controlled area
 - ▨ Pedestrian Barrier
 - ▨ Pedestrian crossing
 - ▨ Bus Stop

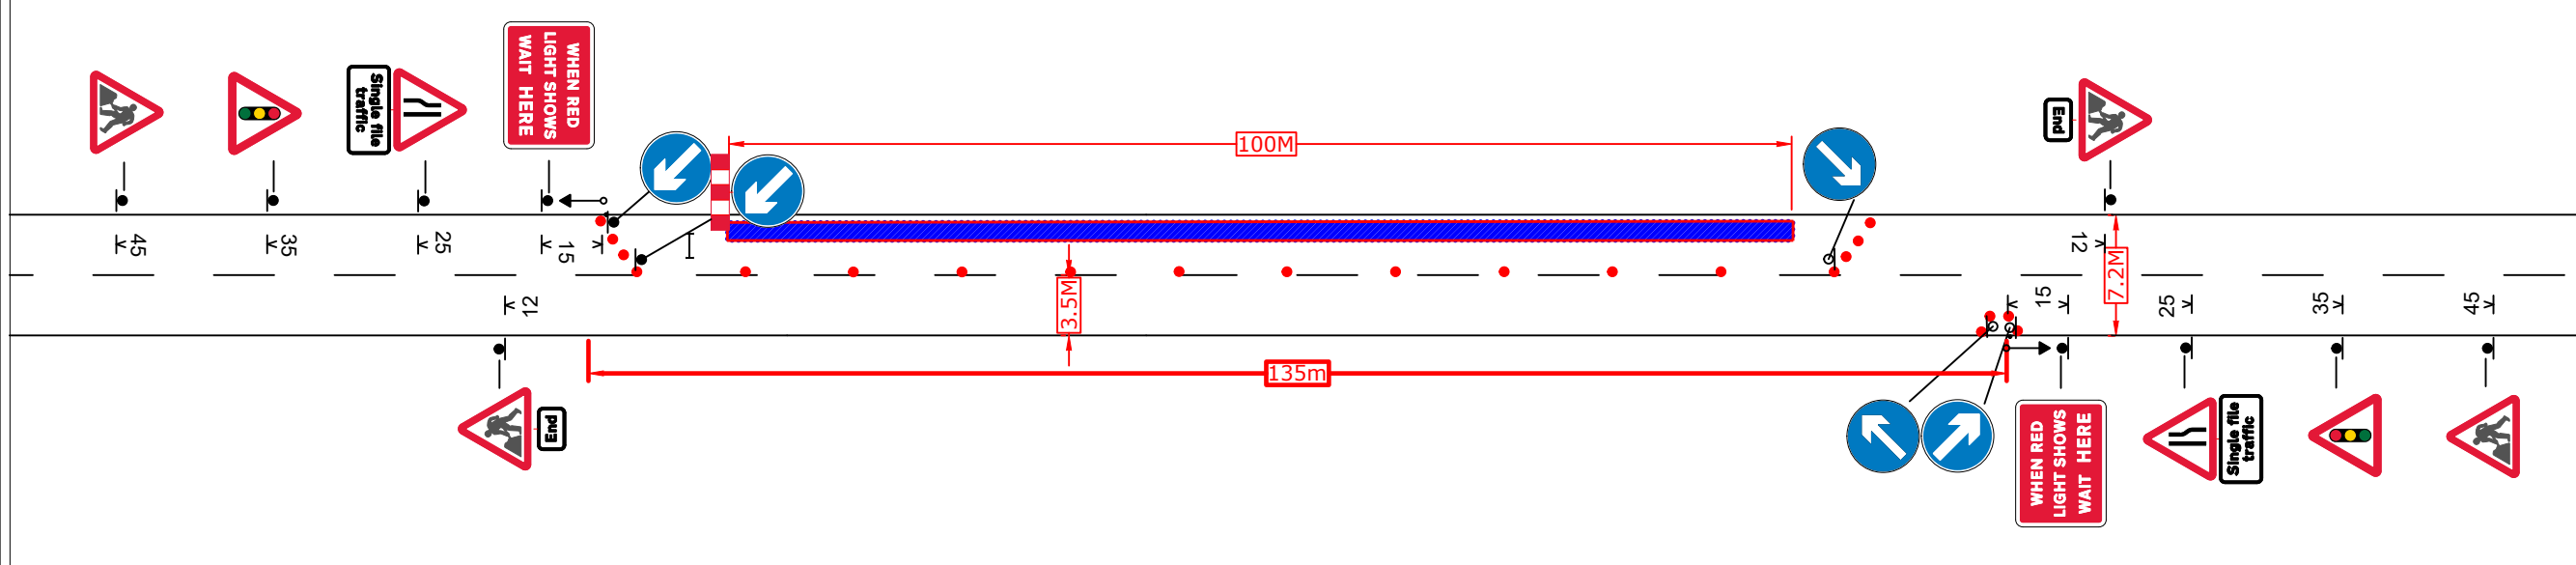

	PHASE 1	PHASE 2
GO	→	←
R	15	R 15
G	40	G 40



THIS DOCUMENT IS UNCONTROLLED WHEN PRINTED
 The electronic version of this document is the approved and most current.
 Any printed version is uncontrolled and may not be current.

The information in this drawing may not be copied or used by third parties without written consent from Sunbelt Rentals Ltd (Traffic Management).
 This layout is for installation by NRSWA qualified persons.
 All works shall be in accordance with Safety at Street Works and Road Works, A Code of Practice (2013) & Chapter 8