



- KEY**
- Traffic sign
 - Traffic cone
 - No Parking cone
 - Traffic signals
 - Perm signal head
 - Working Space
 - Controlled area
 - Pedestrian Barrier
 - Pedestrian crossing
 - Bus Stop

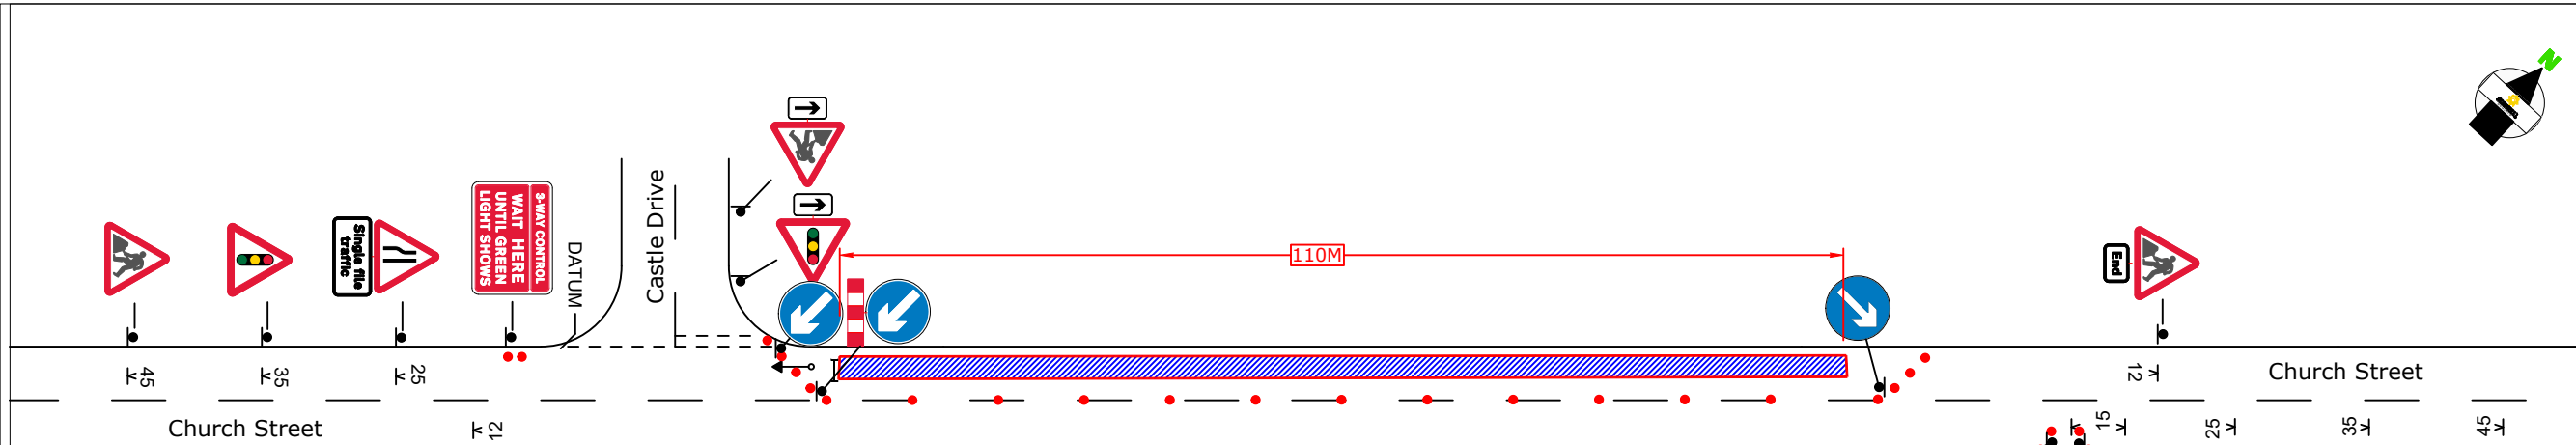

	PHASE 1	PHASE 2	PHASE 3
GO	→	←	←
R	10	5	5
G	35	35	35

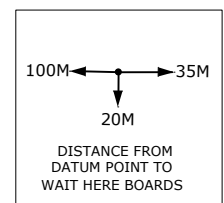

	PHASE 1	PHASE 2
GO	→	←
R	15	15
G	40	40

THIS DOCUMENT IS UNCONTROLLED WHEN PRINTED
 The electronic version of this document is the approved and most current.
 Any printed version is uncontrolled and may not be current.

The information in this drawing may not be copied or used by third parties without written consent from Sunbelt Rentals Ltd (Traffic Management).
 This layout is for installation by NRSWA qualified persons.
 All works shall be in accordance with Safety at Street Works and Road Works, A Code of Practice (2013) & Chapter 8